


CONCEPTUAL PLAN

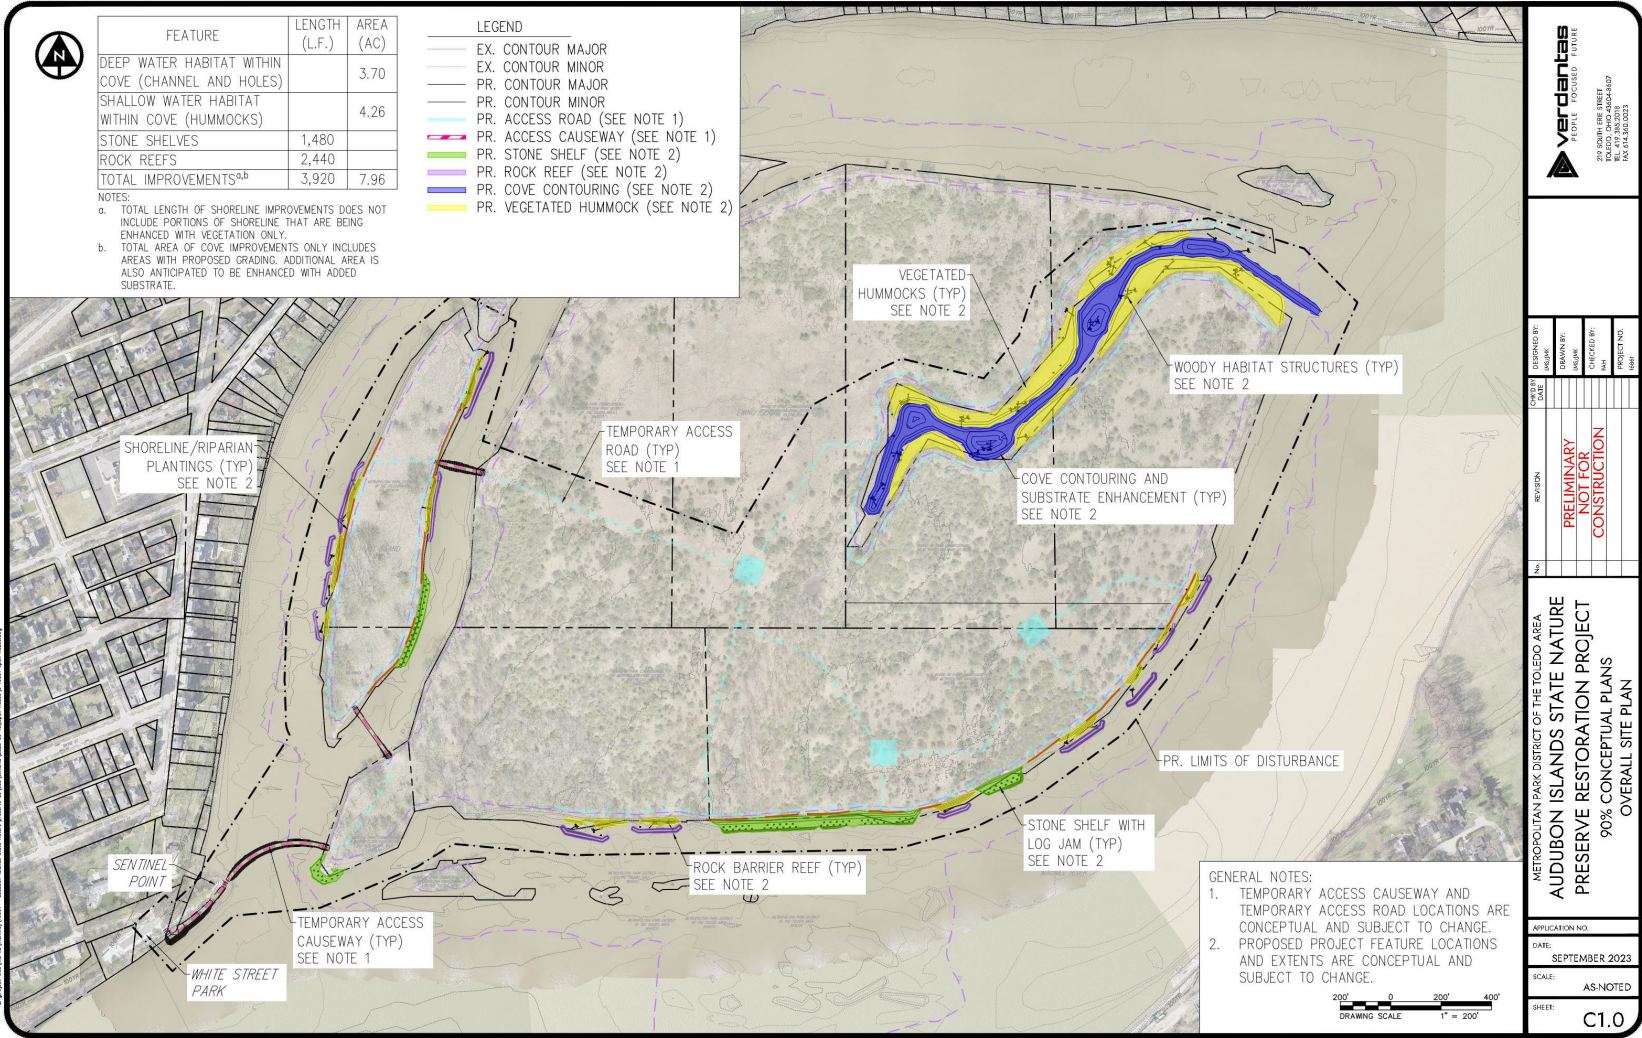

DESIGNED BY	DRAWN BY	CHECKED BY	PROJECT NO.	YEAR

REVISION

NO.	DATE	DESCRIPTION

PRELIMINARY
NOT FOR
CONSTRUCTION

METROPOLITAN PARK DISTRICT OF THE TOLEDO AREA
AUDUBON ISLANDS STATE NATURE PRESERVE RESTORATION PROJECT
 90% CONCEPTUAL PLANS
 OVERALL SITE PLAN

APPLICATION NO.	
DATE:	SEPTEMBER 2023
SCALE:	AS-NOTED
SHEET:	C1.0

